


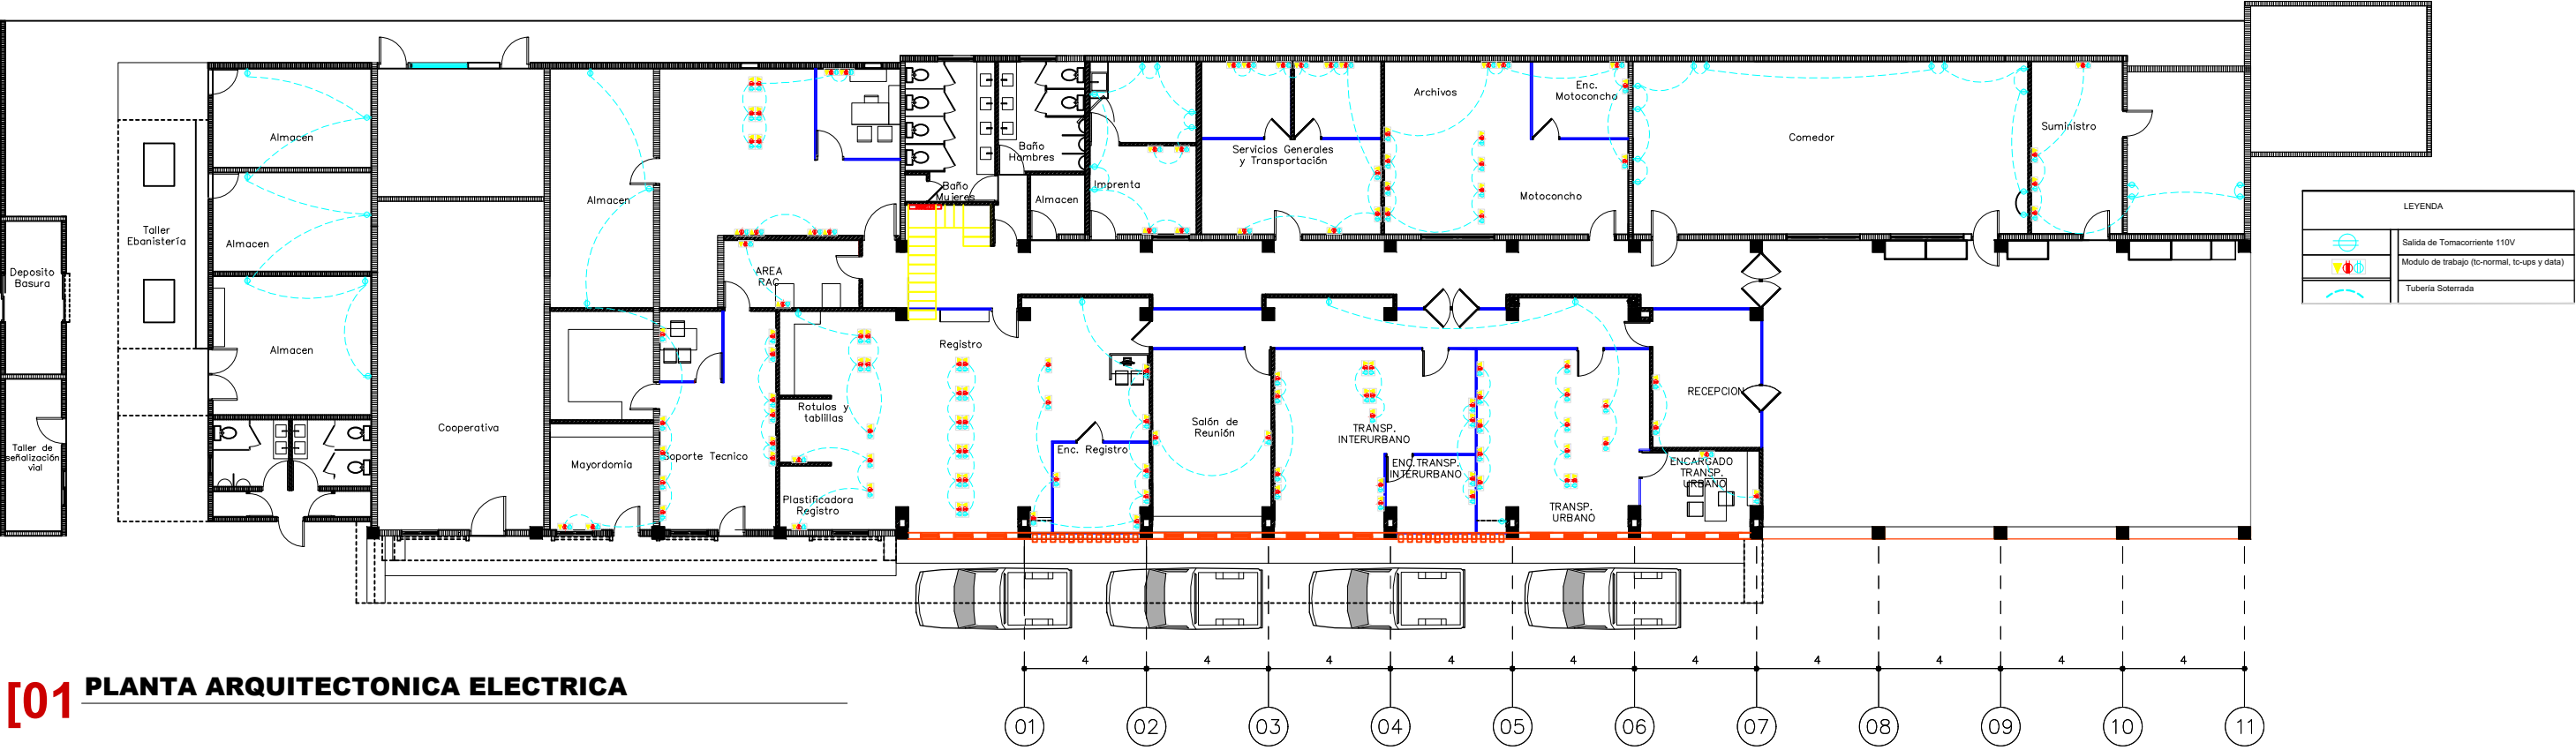

[01 PLANTA ARQUITECTONICA ELECTRICA